


REV	DATE	DESCRIPTION	13 DEC 78
7	6/8/79	GENERAL	
	6/8/79	REISSUED	

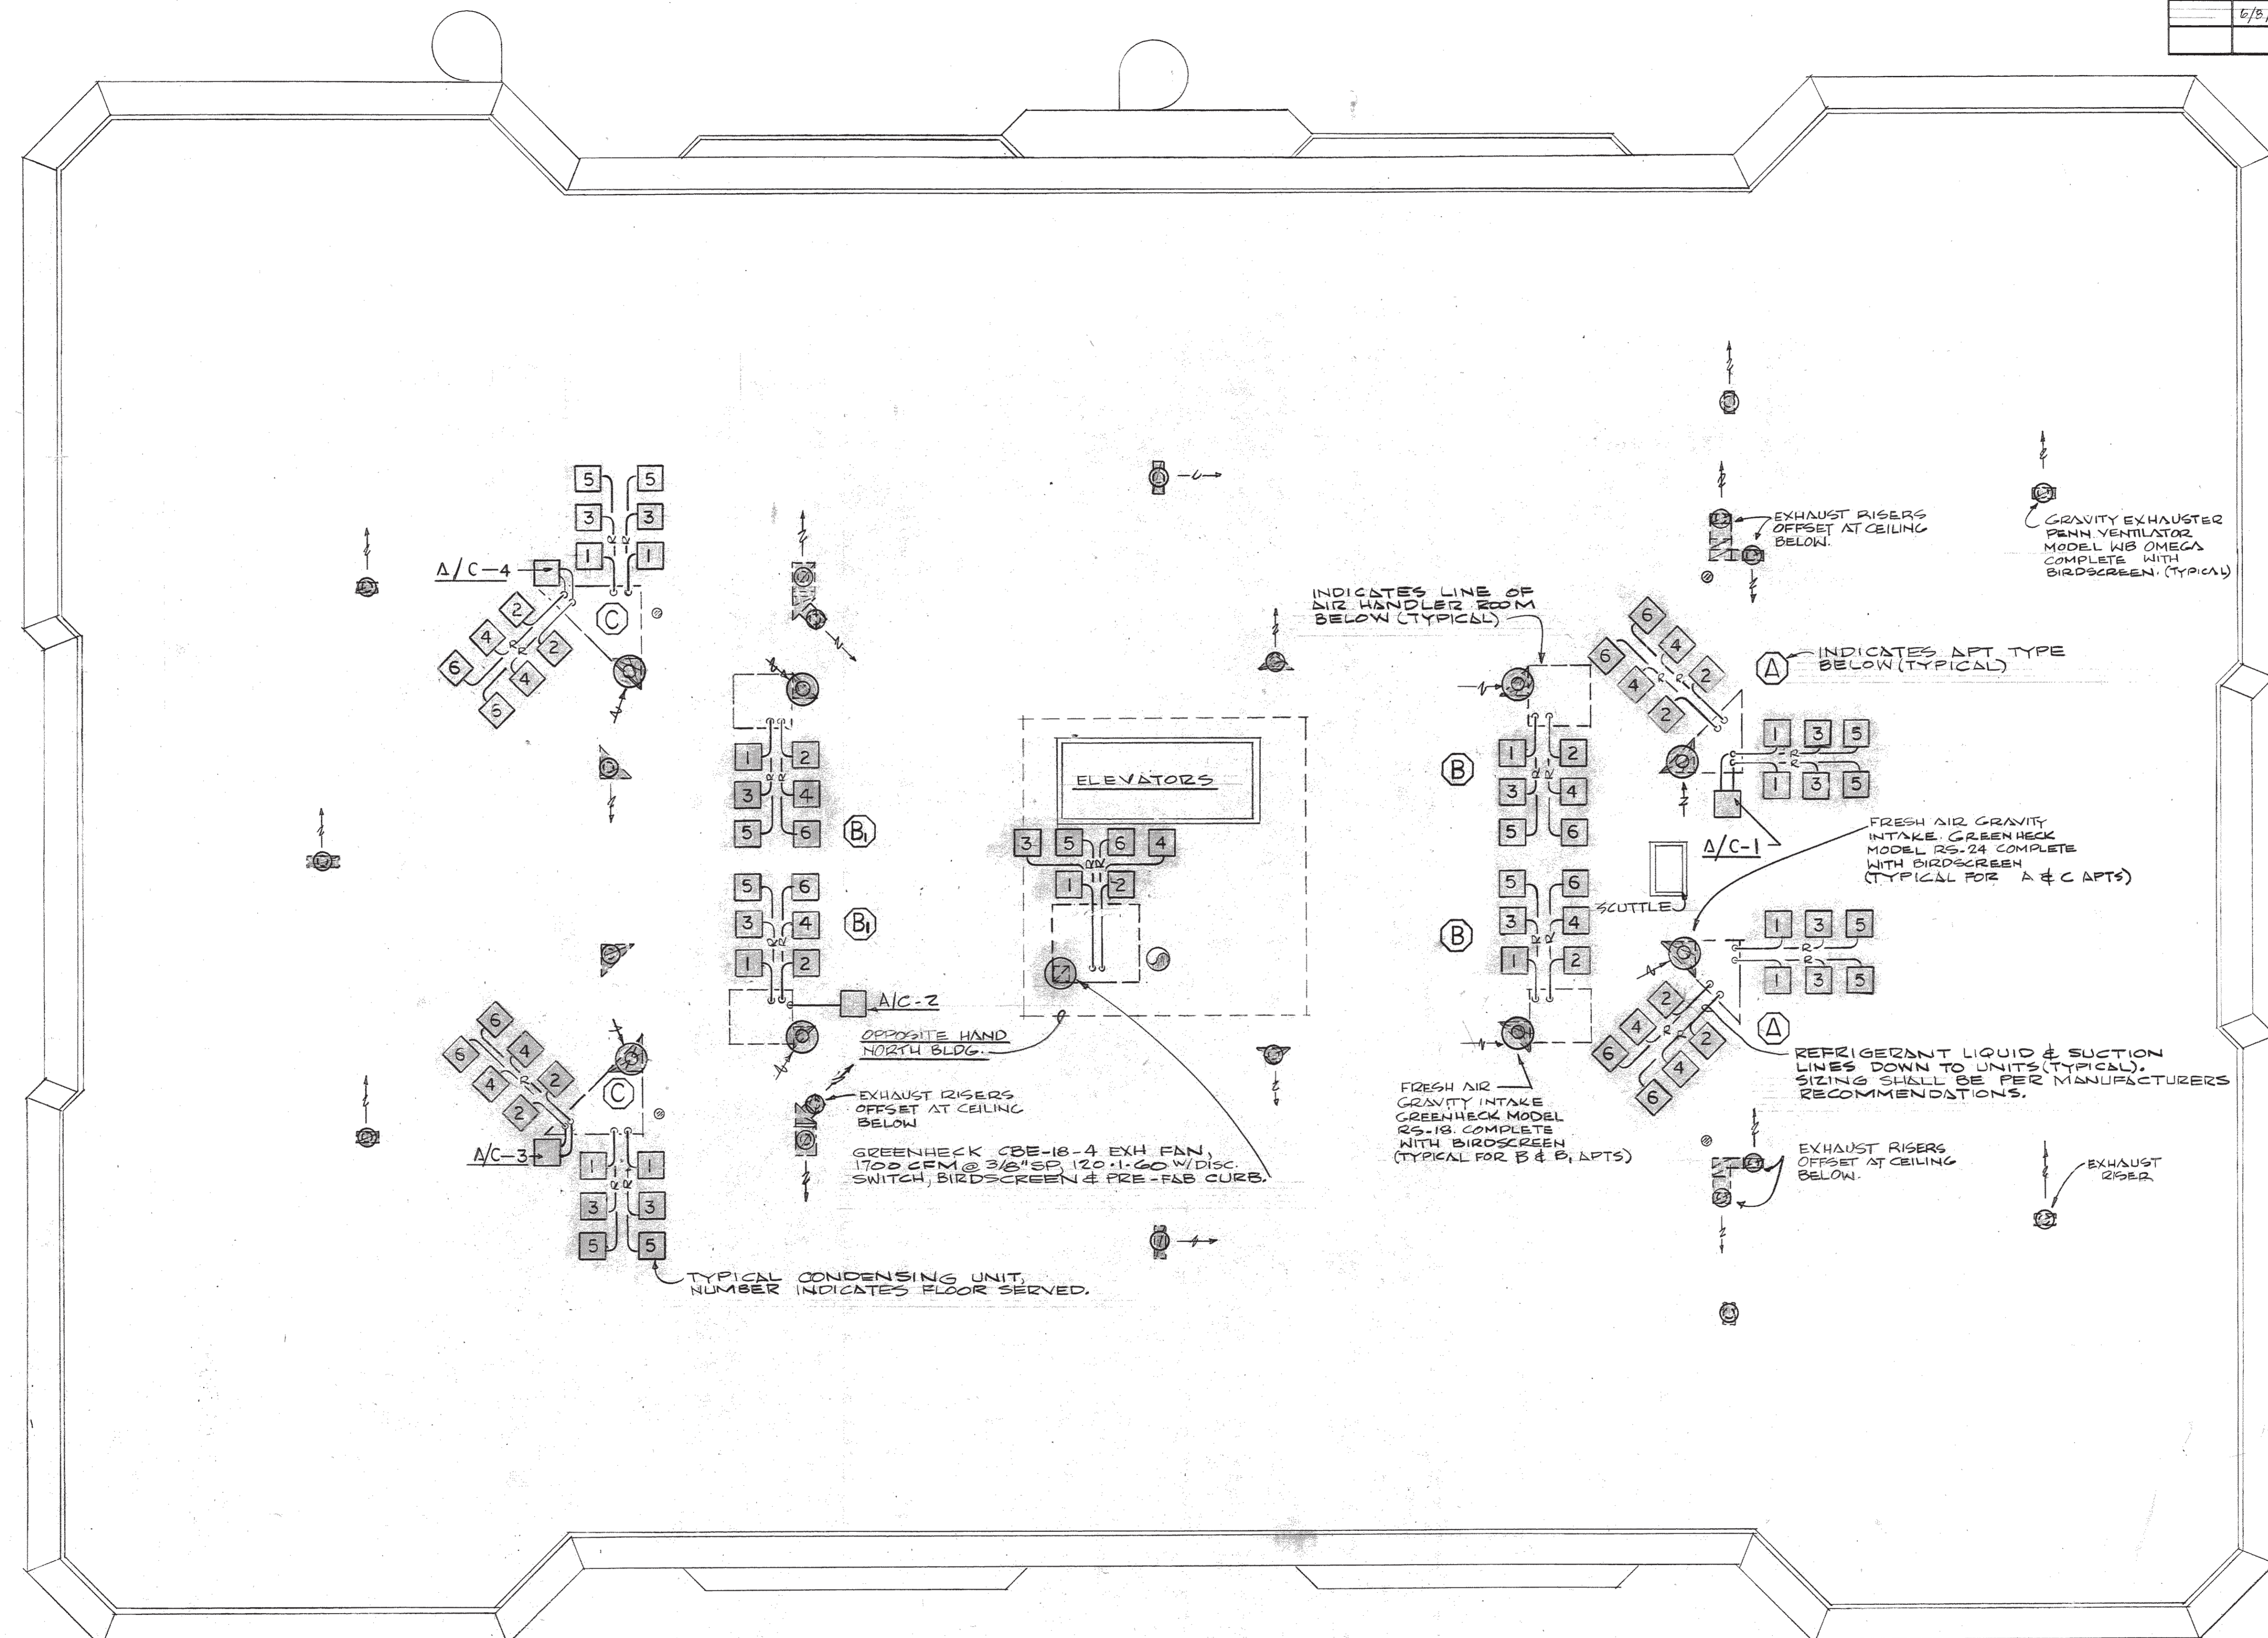

ROOF PLAN SOUTH BUILDING SCALE: 1/8" = 1'-0"

WEBB CONSULTING ENGINEERS, INC.  
4712 SOUTH LEJUNE ROAD  
CORAL GABLES, FLORIDA 33146