



REV	DATE	DESCRIPTION
1	12/19/78	GENERAL
7	6/2/79	GENERAL
	6/8/79	RE ISSUE

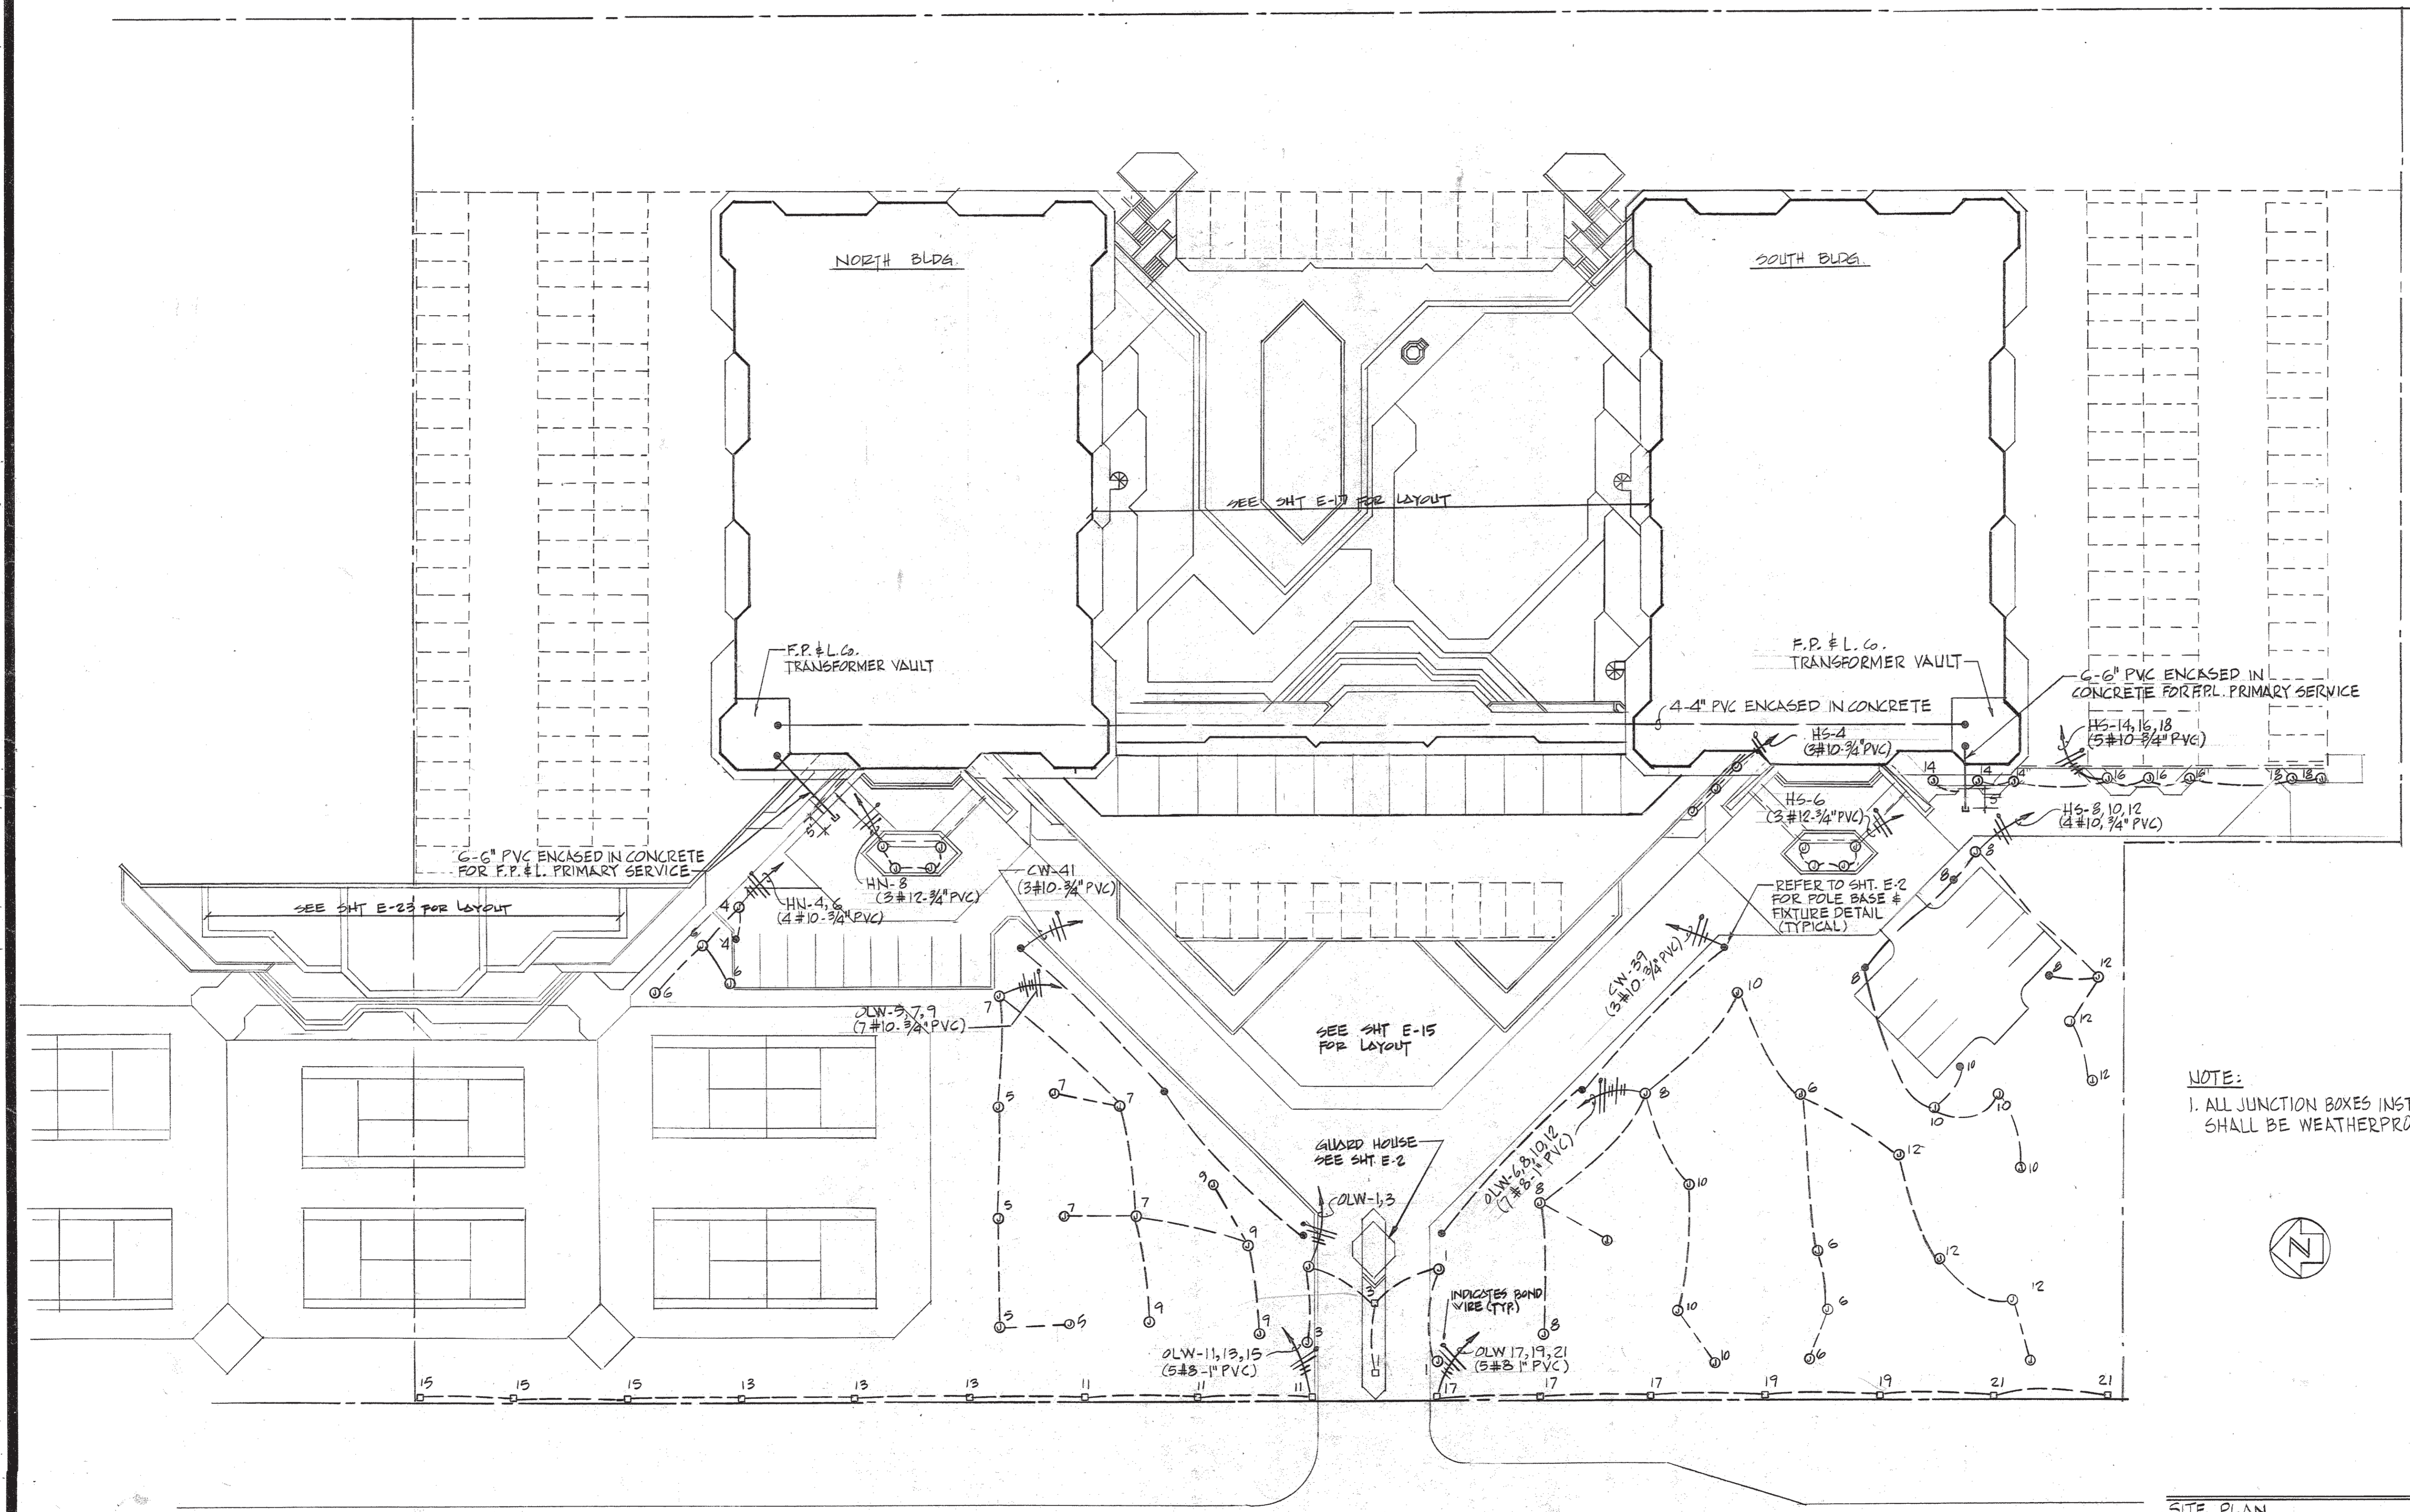

NOTE:  
1. ALL JUNCTION BOXES INSTALLED OUTDOORS SHALL BE WEATHERPROOF.

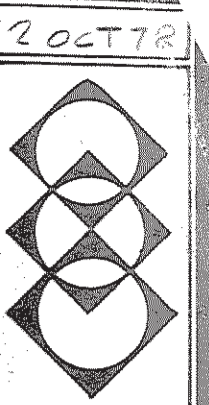

STATE ROAD 11A